


Legend	
	Extent of Local Development Plan
	R60 Subject Lots
	R80 Subject Lots
	No Vehicle Access Permitted
	Retaining Wall (by developer)
	Designated Garage Location
	Primary Frontage
	Secondary Frontage
	Visually Permeable Fencing (by developer)

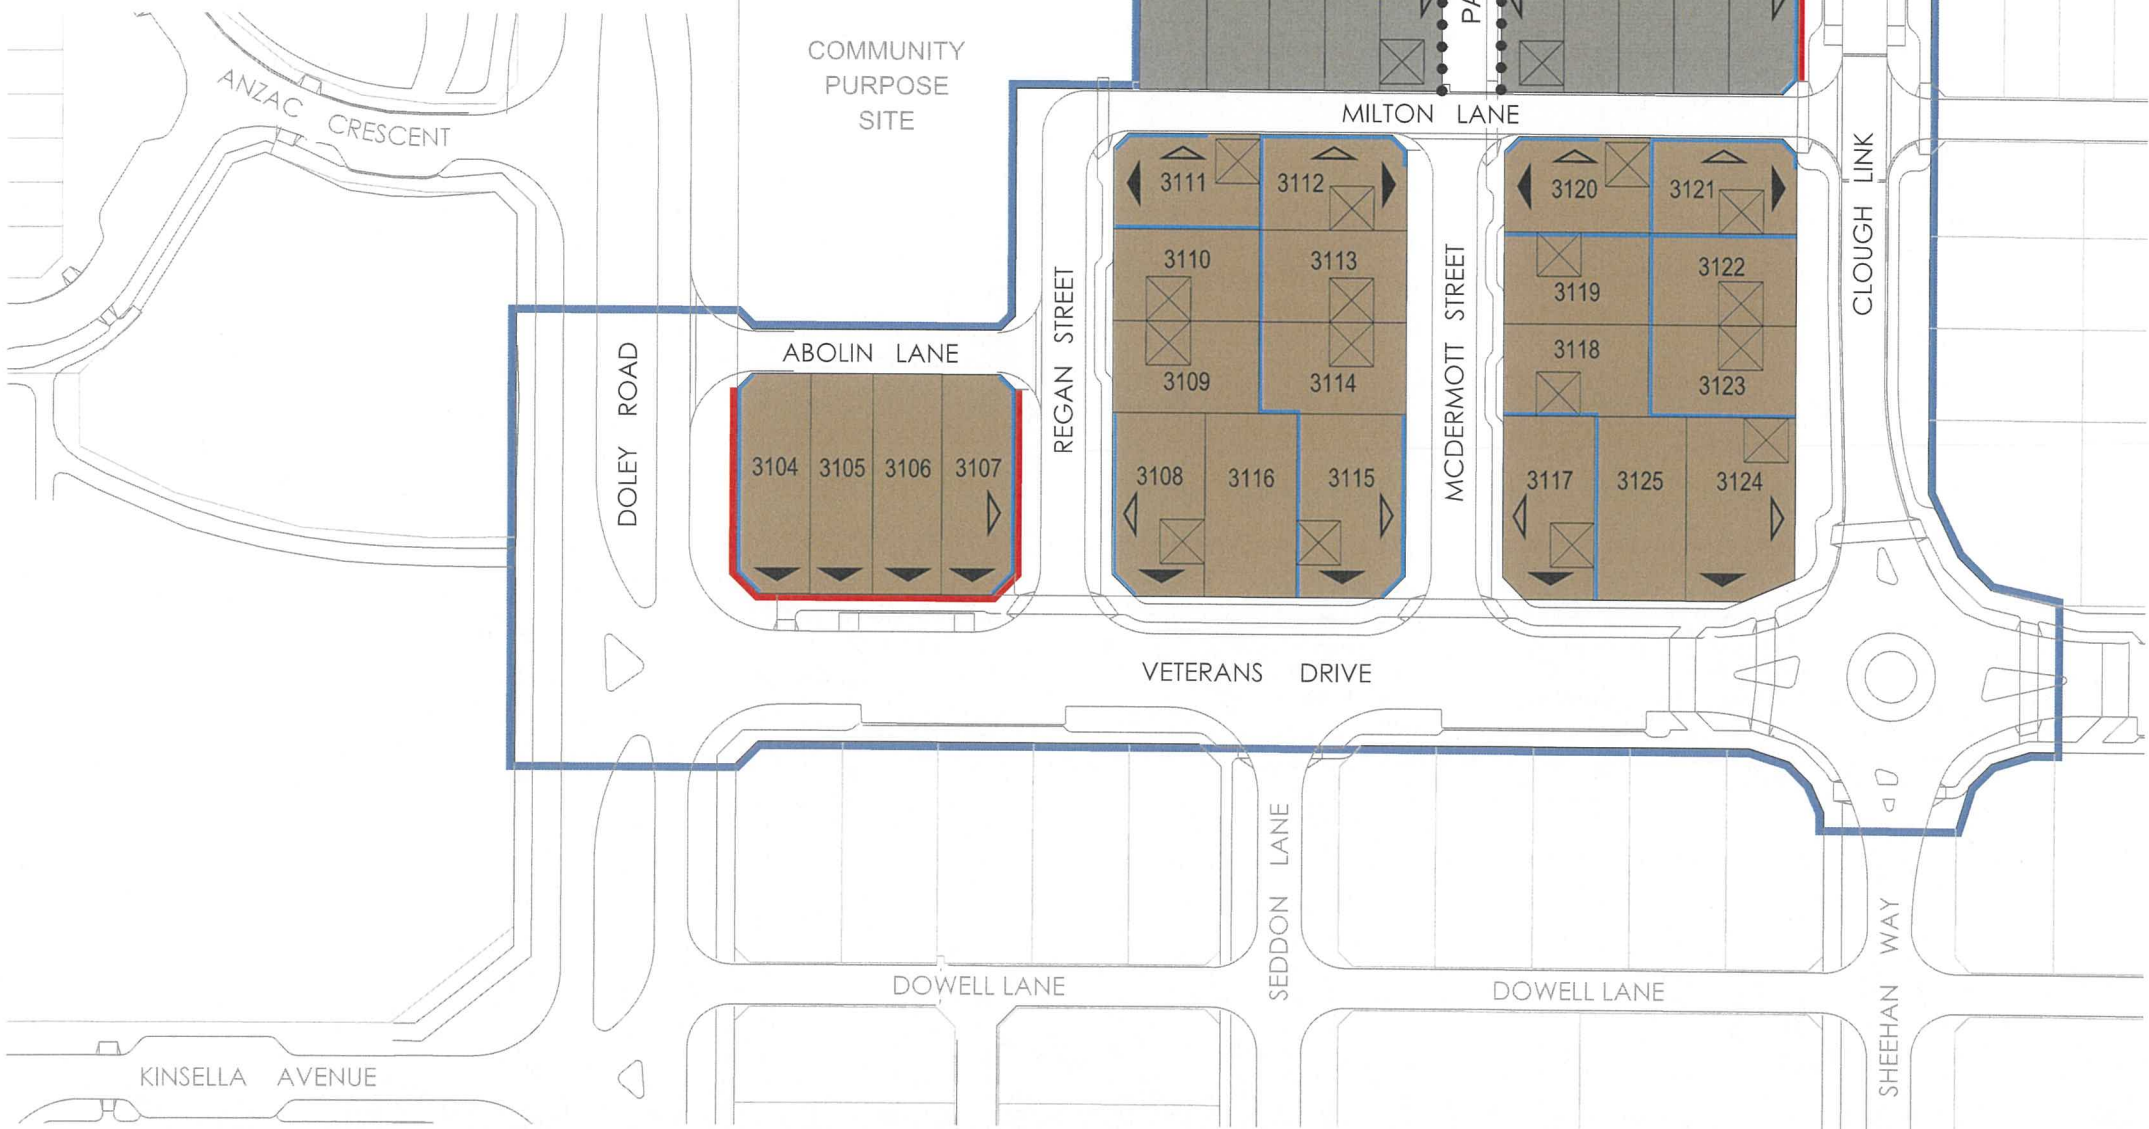

### Local Development Plan R-Code Variations

- SCHEME AND RESIDENTIAL DESIGN CODE VARIATIONS**
  - The provisions of the Shire of Serpentine Jarrahdale Local Planning Scheme No. 3, State Planning Policy 7.3 Residential Design Codes Volume 1 (R-Codes) (as amended), Local Planning Policy 2.2 Residential Development Standards (R25-R60) and Local Planning Policy 3.6: The Glades Village Centre Design Guidelines are varied as detailed within this Local Development Plan (LDP).
  - All other requirements of the Local Planning Scheme No. 3 and R-Codes shall be satisfied in all other matters.
  - The erection or extension of a single house on a lot contained within this LDP, which satisfies the requirement of this LDP, is exempt from the requirement to obtain development approval.

2 STREETScape REQUIREMENTS						
Setbacks	Lots Applicable	Minimum	Maximum	Averaging		
Primary Street	Dwelling (all levels)	R80 Lots and R60 Lots 3104, 3105, 3106 & 3107	2.0m	N/A	<ul style="list-style-type: none"> <li>Averaging is not permitted to minimum.</li> <li>A porch, balcony, verandah or the equivalent may project not more than 1.0m into the primary street setback area for 100% of the frontage at any level.</li> </ul>	
		R60 Lots (except Lots 3104, 3105, 3106 & 3107)	3.0m	N/A	<ul style="list-style-type: none"> <li>Averaging is not permitted to minimum.</li> </ul>	
	Garage	R60 Lots (except Lots 3104, 3105, 3106, 3107, 3111 & 3120)	4.5m	N/A	<ul style="list-style-type: none"> <li>Averaging is not permitted to minimum.</li> </ul>	
Secondary Street	Dwelling (all levels)	All lots	1.0m	N/A	<ul style="list-style-type: none"> <li>Averaging is not permitted to minimum.</li> </ul>	
	Garage	All lots	1.5m	N/A	<ul style="list-style-type: none"> <li>Averaging is not permitted to minimum.</li> </ul>	
Laneway	Garage/Dwelling (all levels)	R80 Lots (except Lots 3161 & 3162) and R60 Lots 3104, 3105, 3106, 3107, 3111, 3120	0.5m	N/A	<ul style="list-style-type: none"> <li>Averaging is not permitted to minimum.</li> </ul>	
		Lots 3161 & 3162	1.0m	N/A	<ul style="list-style-type: none"> <li>Averaging is not permitted to minimum.</li> </ul>	

- Dwellings are required to suitably address all adjacent primary and/or secondary street frontages as indicated to maximise visual surveillance. All visible house elevations (from building line to erected fence) from the secondary street shall feature a suitable level of detail in a manner consistent with the primary street elevation.
- For Lots 3161 and 3162, dwellings shall have one or more major opening(s) to a habitable room facing and allowing unobstructed view of the PAW.

3 BOUNDARY SETBACK REQUIREMENTS			
Setbacks	Lots Applicable	Requirements	
Buildings on boundary (other than Street and PAW boundaries) (includes Lot 3166 where siding onto the future Community Purpose Site)	All levels	R80 Lots and R60 Lots 3104, 3105, 3106 & 3107	<ul style="list-style-type: none"> <li>Two side boundaries permitted.</li> <li>Maximum length determined by front (Primary Street) and rear setbacks.</li> <li>Buildings built up to one side boundary are permitted for a total maximum 2/3 length of boundary.</li> <li>Buildings built up to second side boundary are permitted for a total maximum 1/3 length of the boundary.</li> </ul>
		R60 Lots (except Lots 3104, 3105, 3106 & 3107)	<ul style="list-style-type: none"> <li>Buildings built up to one side boundary are permitted for a total maximum 2/3 length of boundary.</li> <li>Buildings built up to second side boundary are permitted for a total maximum 1/3 length of the boundary.</li> </ul>

4 SPECIAL PROVISIONS FOR LOTS ADJOINING PAW			
Setbacks	Lots Applicable	Minimum	Requirements
PAW (building siding onto PAW at all levels)	Lots 3161 & 3162	1.0m	<ul style="list-style-type: none"> <li>No maximum applicable; Averaging is not permitted to minimum.</li> <li>A porch, balcony, verandah or the equivalent may project to the PAW boundary for a maximum length of 10m, not exceeding 3m in wall height and 4.2m in ridge height.</li> </ul>

5 OPEN SPACE REQUIREMENTS			
Open Space Provision	Lots Applicable	Minimum	Outdoor Living Area (OLA) Requirements
	All Lots	N/A	<ul style="list-style-type: none"> <li>An OLA with an area of 10% of the lot size or 25m<sup>2</sup>, whichever is greater, directly accessible from a habitable room of the dwelling and located behind the street setback area.</li> <li>At least 70% of the OLA must be uncovered and includes areas under eaves which adjoin uncovered areas.</li> <li>The OLA has a minimum 3.0m length or width dimension.</li> </ul>

- LANDSCAPING REQUIREMENTS**
  - The front setback area, excluding the area of any verandah or porch, shall consist of soft landscaping in accordance with the following minimum requirements:

Soft Landscaping	Lots Applicable	Minimum
	R80 Lots and R60 Lots 3104, 3105, 3106, 3107, 3111, and 3120	60%
	R60 Lots (except Lots 3104, 3105, 3106, 3107, 3111 and 3120)	40%

- Rear open space shall consist of at least 1/3 soft landscaping.
- The provision of street trees and front and verge landscaping shall be supplied by the Developer in accordance with a landscape plan prepared to the satisfaction of the Shire of Serpentine - Jarrahdale.

- BUILT FORM REQUIREMENTS**
  - For R80 lots and R60 Lots 3104-3107, where single storey development is proposed, a minimum 30 course plate height is required for the front elevation.
  - For R80 lots and R60 Lots 3104-3107, dwellings shall include a minimum of one indentation in the primary street elevation.
  - Where fencing is provided by the Developer, no modifications are to be affected apart from maintenance and report in materials that are substantially identical with those used in the original construction and in accordance with the Developer's specific requirements.
  - Any fencing proposed to lot boundaries where not provided by the Developer shall be in accordance with the Developer's specific requirements as detailed in the applicable Estate Design Guidelines.
  - No maximum overshadowing and no privacy provisions apply for lots on this LDP.



## Local Development Plan - Village Centre - Stage 2

THE GLADES, BYFORD


An LWP Byford Syndicate Pty Ltd Project



**ENDORSEMENT TABLE**  
Local Development Plan approved pursuant to Schedule 2, Part 6, cl. 52 of the Planning and Development (Local Planning Schemes) Regulations 2015

Authorised Officer: *Duniovin* Date: 26/7/2024

scale: 1:1000@A3 | 1:500@A1

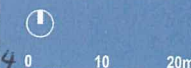

plan: 06/014/361E

date: 01/07/2024

Taylor Burrell Barnett Town Planning & Design  
Level 7, 160 St Georges Terrace, Perth WA 6000  
e: admin@tbbplanning.com.au  
p: (08) 9226 4276



© COPYRIGHT TAYLOR BURRELL BARNETT. ALL RIGHTS RESERVED. ALL AREAS AND DIMENSIONS DISPLAYED ARE SUBJECT TO DETAIL SURVEY.