



L29 Medulla Road, Jarrahdale

21 October 2010

1:5000





L29 Medulla Road, Jarrahdale


21 October 2010


1:2000



NOT TO SCALE.

177 MEDULLA RD. JARRAHDALE.

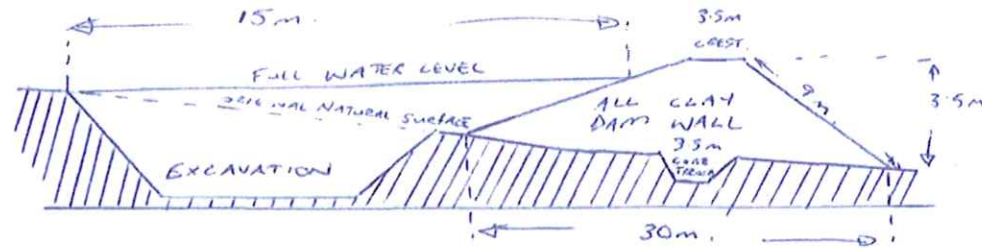

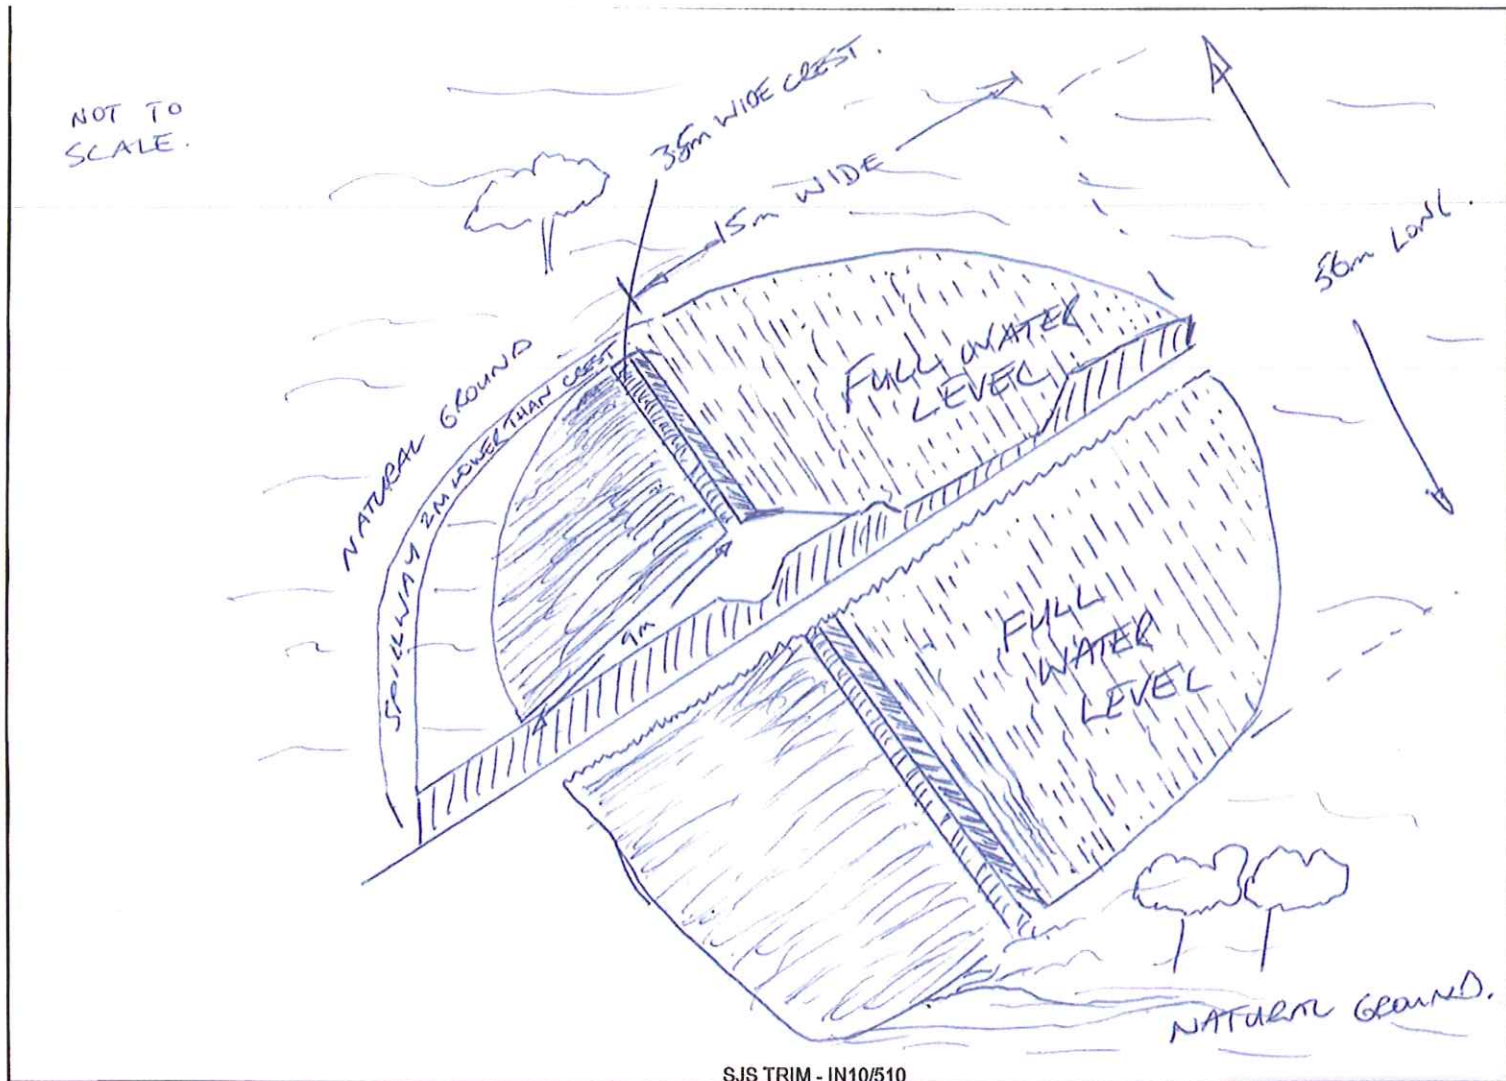



DAM WAS CONSTRUCTED IN JAN 2008.
 DAM IS FILLED BY NATURAL RUN OFF.
 DAM HAS A SPILLWAY CUT DOWN 2M AND
 FILLED OVER NATURAL SLOPE TO REDUCE
 THE SIZE OF DAM INTO THE EXISTING
 DRIVEWAY ACCESS EASEMENT.
 DAM WALL WAS RE-DESIGNED & REBUILT
 IN JAN 2009 DUE TO DAM
 SETTLING.
 DAM WAS CONSULTED WITH COUNCIL
 WITH REGARD TO PROPERTY AND DAM
 CONSTRUCTION.

[Signature]
 DAVID CREAM
 0412 66169
 7/1/10

DAM IS SEASONAL.
 DAM IS 15.25m WIDE
 56.25m LONG
 4m DEEP

DAM WALL IS CONSTRUCTED WITH
 CLAY THROUGH OUT.
 THE PURPOSE OF THE DAM IS FOR
 FIRE FIGHTING AND RETENTION.

37

33

30



Serpentine Jarraldale Shire does not warrant the accuracy of information in this publication and any person using or relying upon such information does so on the basis that Serpentine Jarraldale Shire shall bear no responsibility or liability whatsoever for any errors, faults, defects or omissions in the information.

LOT 29
 177 MEDULLA RD
 JARRALDALE

6 January 2010

1:1250

