


The design and detail shown on these drawings are applicable to this project only and may not be reproduced in whole or any part or be used for any other purpose without the written permission of FBHS (Aust) Pty Limited with whom copyright resides. The local distributor you are dealing with is an authorised independent distributor of Fair Dinkum Sheds' products and enters into agreements with its customers on its own behalf and not as an agent of Fair Dinkum Sheds.

IF IN DOUBT, ASK.

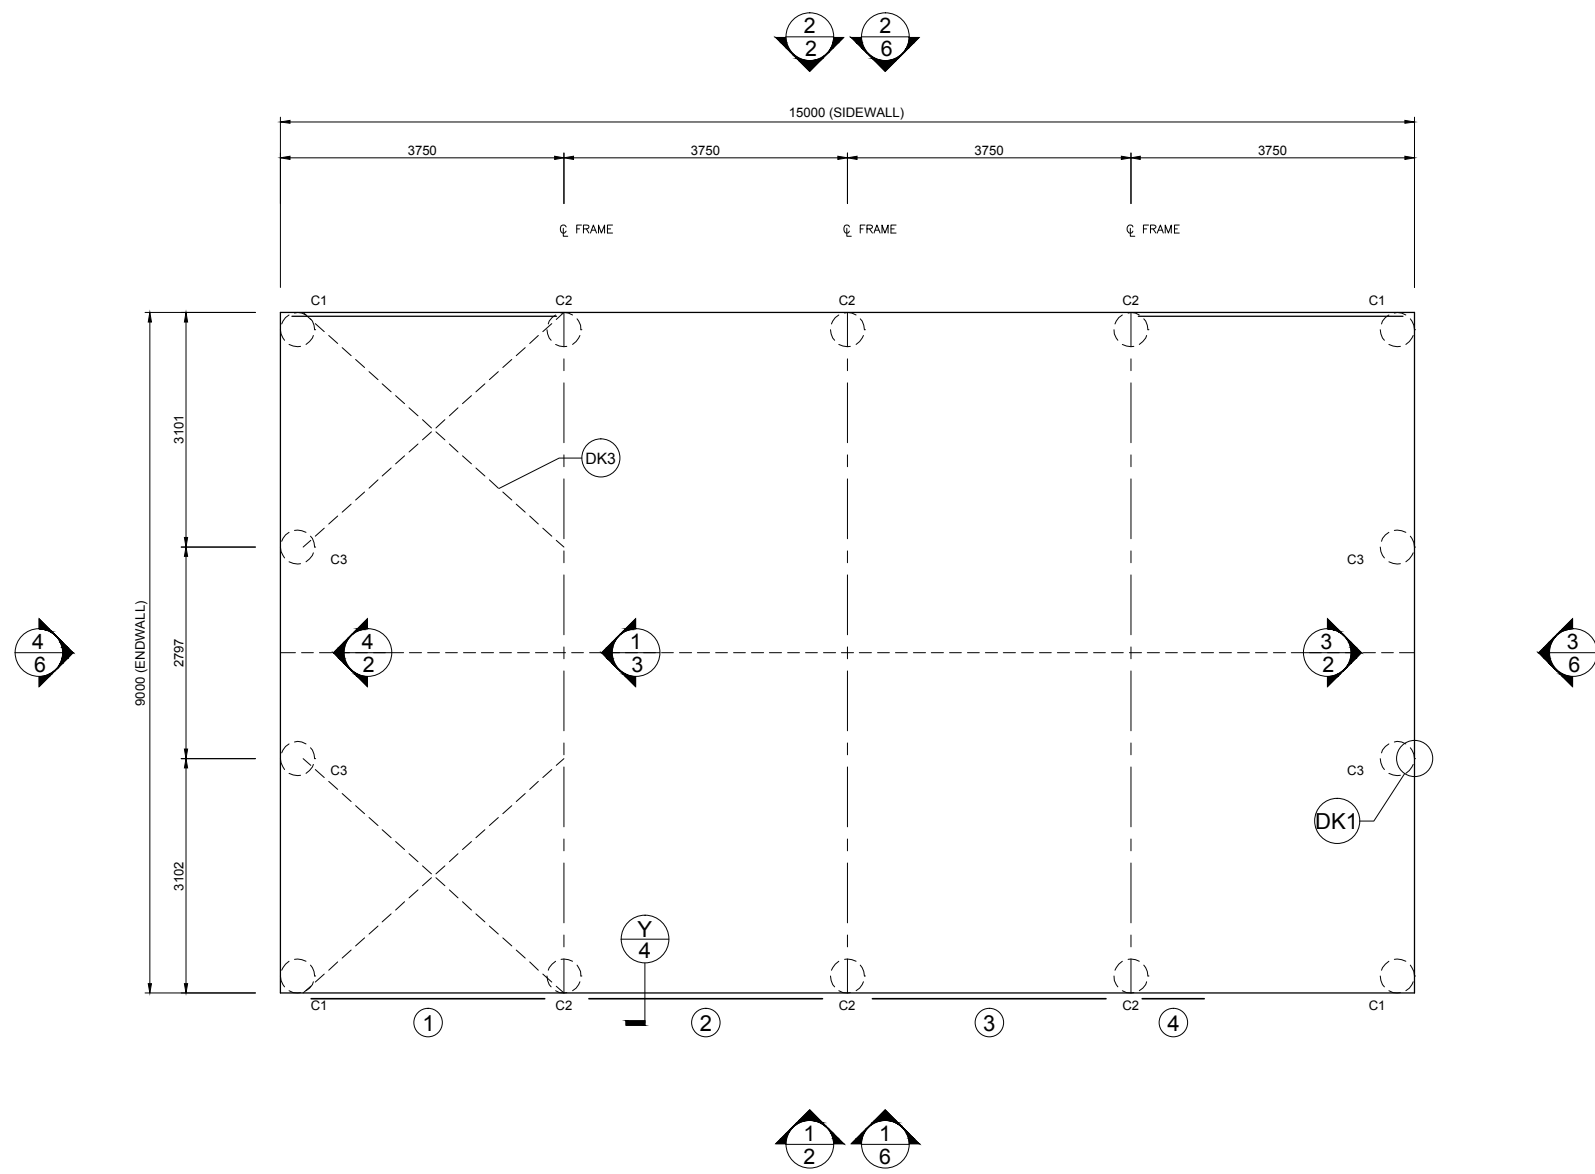

1 FOUNDATION PLAN AND MEMBER LAYOUT  
SCALE: 1 = 100

MEMBER LEGEND


C1	C20015
C2	C20024
C3	C15019

ROOF STRAP BRACING TO BE CONNECTED TO THE PURLIN CLOSEST TO THE LINE OF THE END WALL MULLION


SHEET <b>1</b> OF <b>7</b>	JOB NO. BRBS10789 NCC 2019	DATE 7/5/2021	CHECKED TM	DRAWN FDS	STEEL BUILDING BY <b>AUSWIDE SHEDS AND GARAGES</b> (CONTACT) . 1300 446 992 <b>TYSON TRIPLETT</b> 9 BUSHEL RD SERPENTINE			Civil & Structural Engineers 50 Punari Street Currajong, Qld 4812 Fax: 07 4725 5850 Email: design@nceng.com.au ABN 341 008 173 56	Mr Timothy Roy Messer BE MIEAust RPEQ Signature <i>T. Messer</i> Date ..... 7/5/2021 ..... Registered on the NPER in the areas of practice of Civil & Structural National Professional Engineers Register
	Registered Chartered Professional Engineer Registered Professional Engineer (Civil & Structural) QLD Registered Certifying Engineer (Structural) N.T. Registered Engineer - (Civil) VIC Registered Engineer - (Civil) TAS								Regn. No. 2558980 Regn. No. 9985 Regn. No. 116373ES Regn. No. EC36692 Regn. No. CC5648M

DO NOT SCALE THIS DRAWING. USE FIGURED DIMENSIONS ONLY. ALL DIMENSIONS TO BE VERIFIED ON SITE.


The design and detail shown on these drawings are applicable to this project only and may not be reproduced in whole or any part or be used for any other purpose without the written permission of FBHS (Aust) Pty Limited with whom copyright resides. The local distributor you are dealing with is an authorised independent distributor of Fair Dinkum Sheds' products and enters into agreements with its customers on its own behalf and not as an agent of Fair Dinkum Sheds.

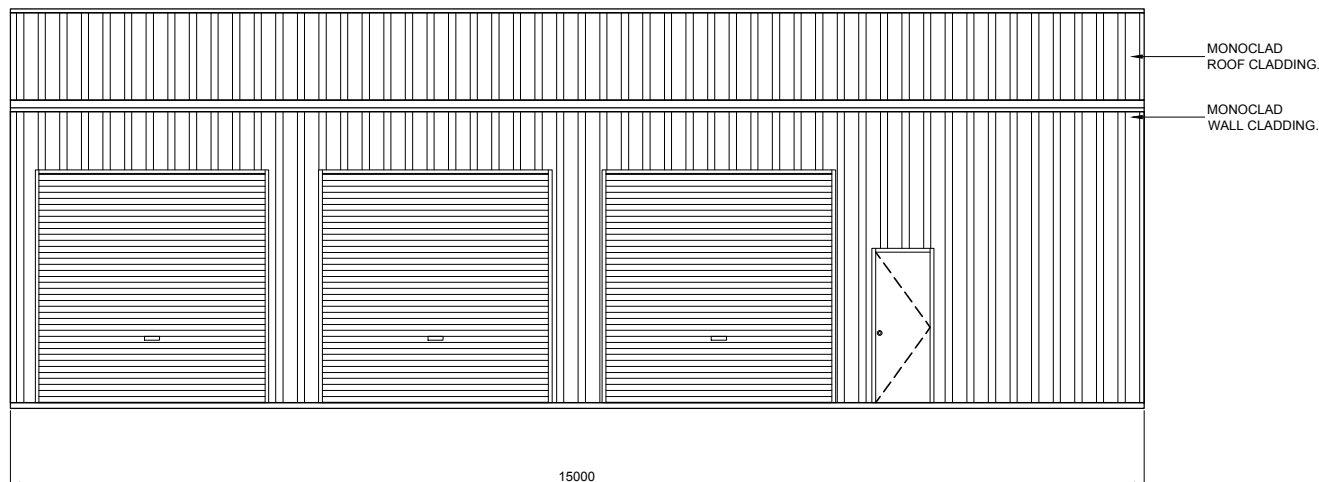


1  
6 SIDEWALL EXTERIOR ELEVATION  
SCALE: 1 = 100

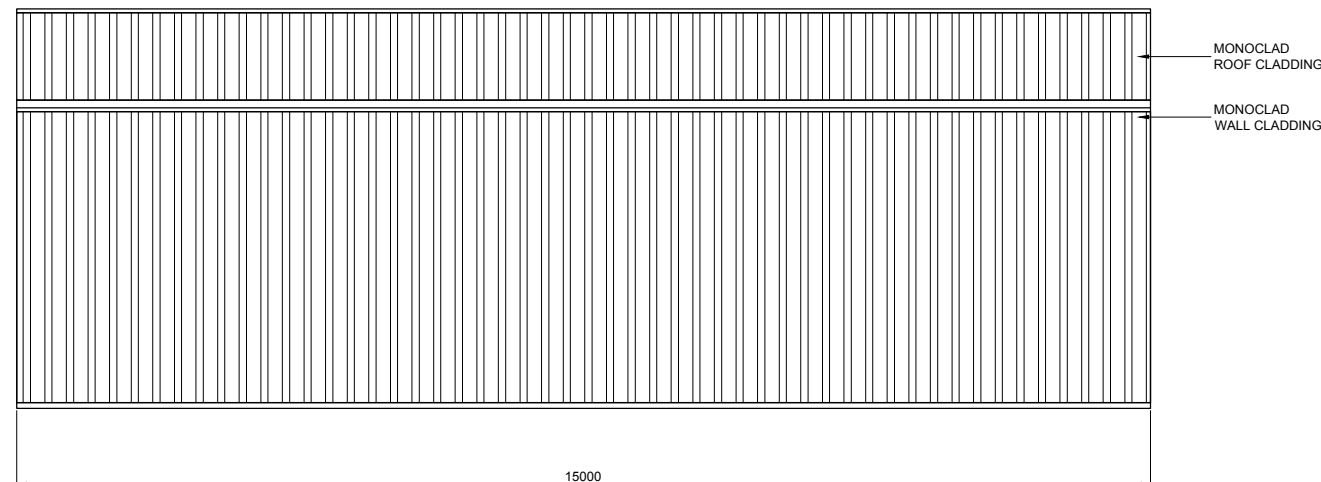

2  
6 SIDEWALL EXTERIOR ELEVATION  
SCALE: 1 = 100

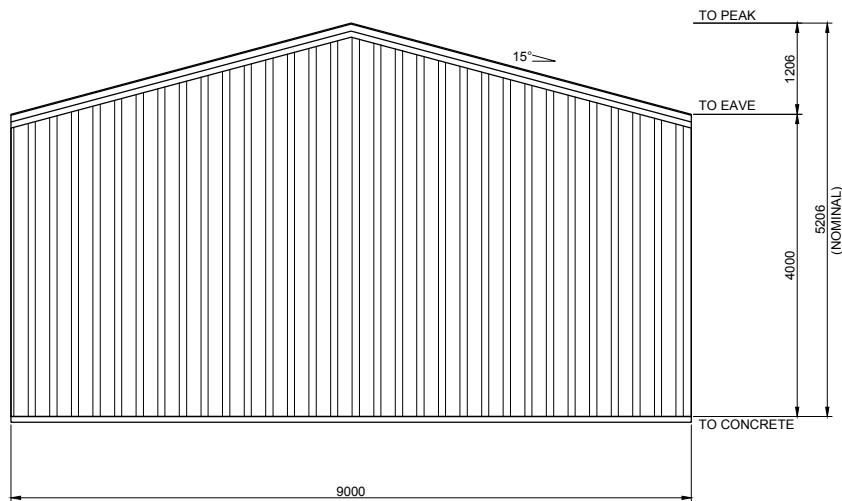

4  
6 ENDWALL EXTERIOR ELEVATION  
SCALE: 1 = 100

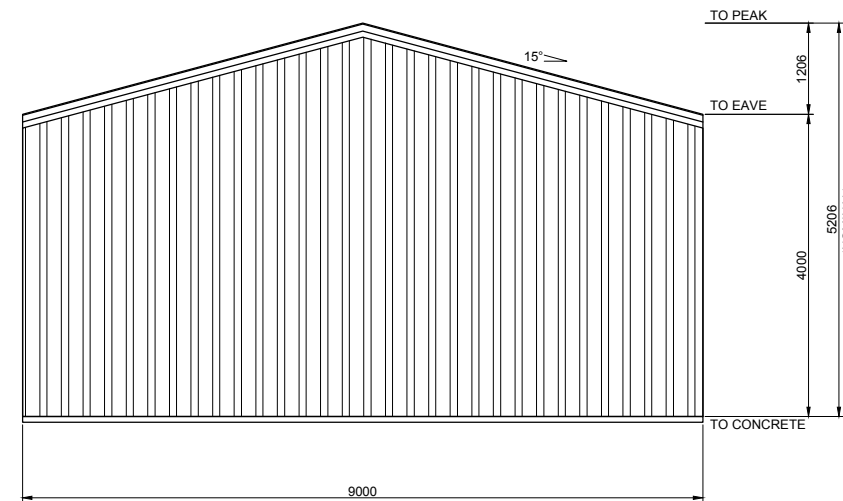

3  
6 ENDWALL EXTERIOR ELEVATION  
SCALE: 1 = 100

BUILDING COLOURS

WALL	SHALE GREY
ROOF	IRONSTONE
ROLLER DOOR	IRONSTONE
P.A. DOOR	IRONSTONE
DOWNPIPE	IRONSTONE
GUTTER	IRONSTONE
CORNER FLASHING	SHALE GREY
BARGE FLASHING	IRONSTONE
OPENING FLASHING	IRONSTONE

6 OF 7 SHEET

JOB NO. BRBS10789  
NCC 2019

DATE 7/5/2021

CHECKED TM

DRAWN FDS

STEEL BUILDING BY (CONTACT)  
**AUSWIDE SHEDS AND GARAGES**  
1300 446 992  
**TYSON TRIPLETT**  
9 BUSHEL RD  
SERPENTINE

FOR AT

SHED SAFE

**fairdinkum SHEDS**

**NORTHERN CONSULTING engineers**

Civil & Structural Engineers  
50 Punari Street  
Currajong, Qld 4812  
Fax: 07 4725 5850  
Email: design@nceng.com.au  
ABN 341 008 173 56

Regn. No. 2558980  
Regn. No. 9985  
Regn. No. 116373ES  
Regn. No. EC36692  
Regn. No. CC5648M

Mr Timothy Roy Messer BE MIEAust RPEQ

Signature *T. Messer*

Date 7/5/2021

Registered on the NPER in the areas of practice of Civil & Structural National Professional Engineers Register