
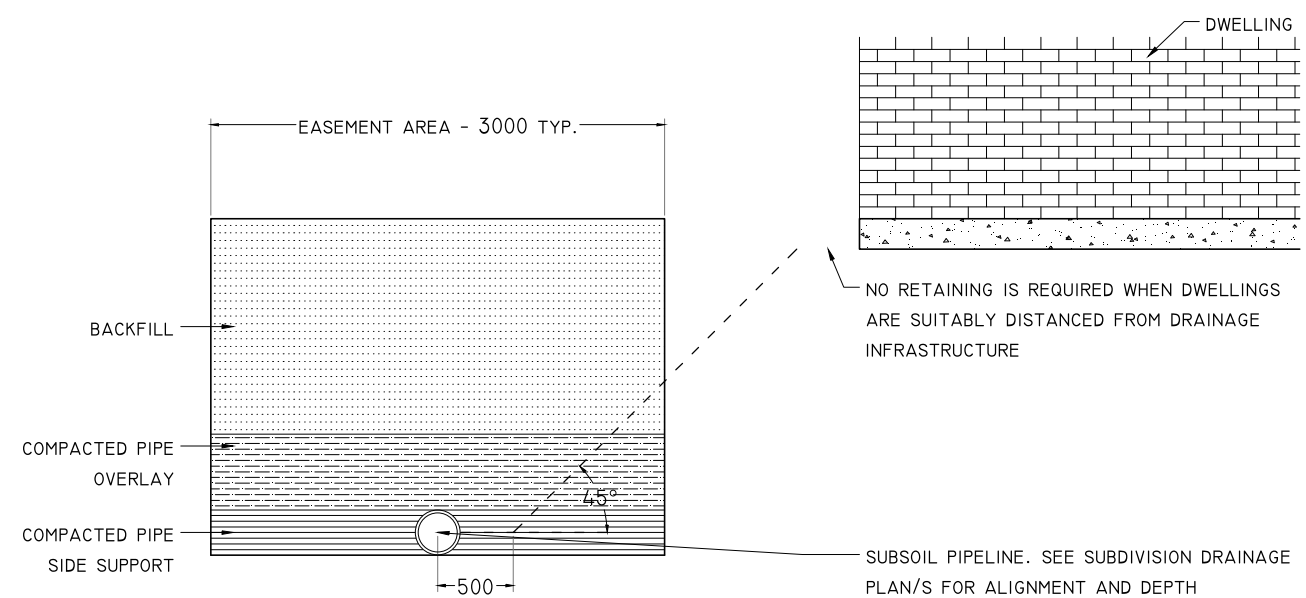
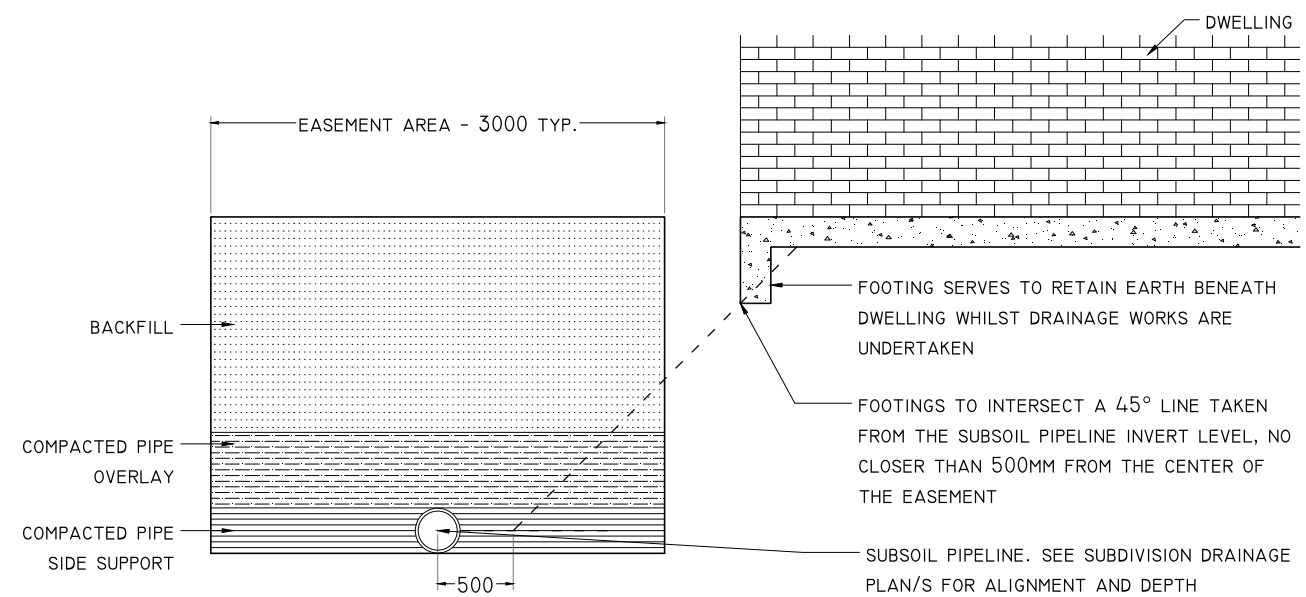


COMPOSITION ISOMETRIC

SCALE 1:50

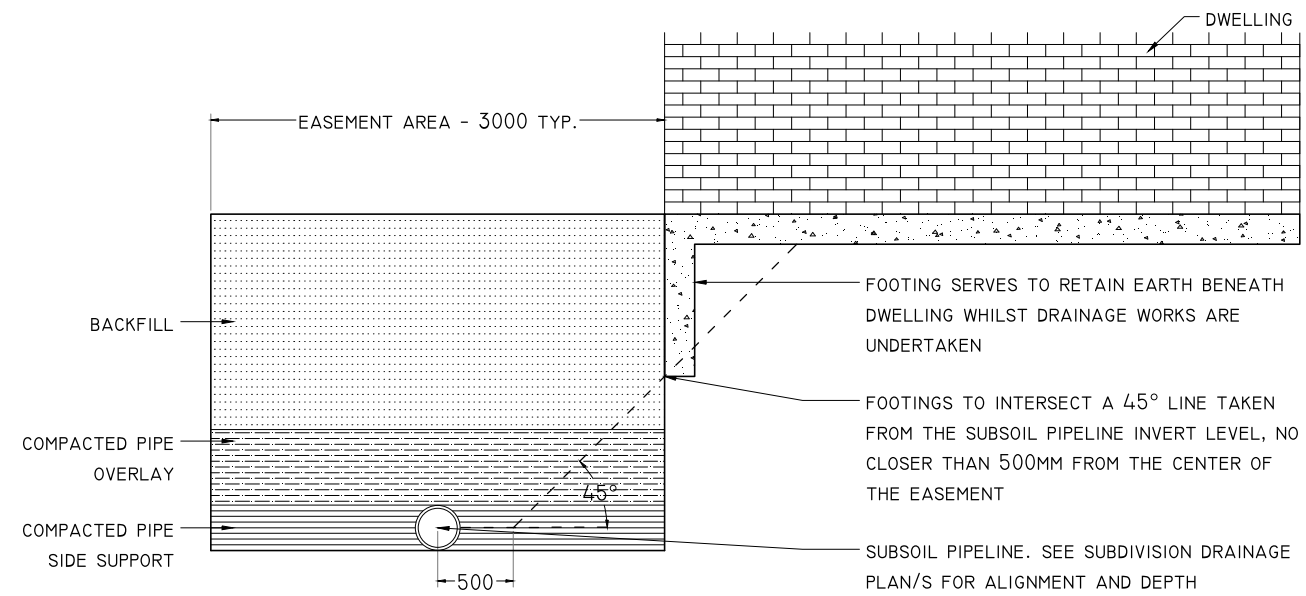

FOOTING REQUIREMENTS

SCALE 1:50



STANDARD DETAILS

NOTES

STRUCTURAL INTEGRITY AND CERTIFICATION REMAIN THE RESPONSIBILITY OF THE PROPERTY HOLDER.

NO.	ISSUE & REVISION	DATE
1	INFORMATION	21.12.16

ISSUED FOR

INFORMATION


PROJECT CODE	001
SCALE	100% AT A3
DATE	21.12.16
DRAWN	PS
CHECKED	AR
APPROVED	AR

DRAWING TITLE

CONSTRUCTION
NEAR DRAINAGE

DRAWING NUMBER

SD.06

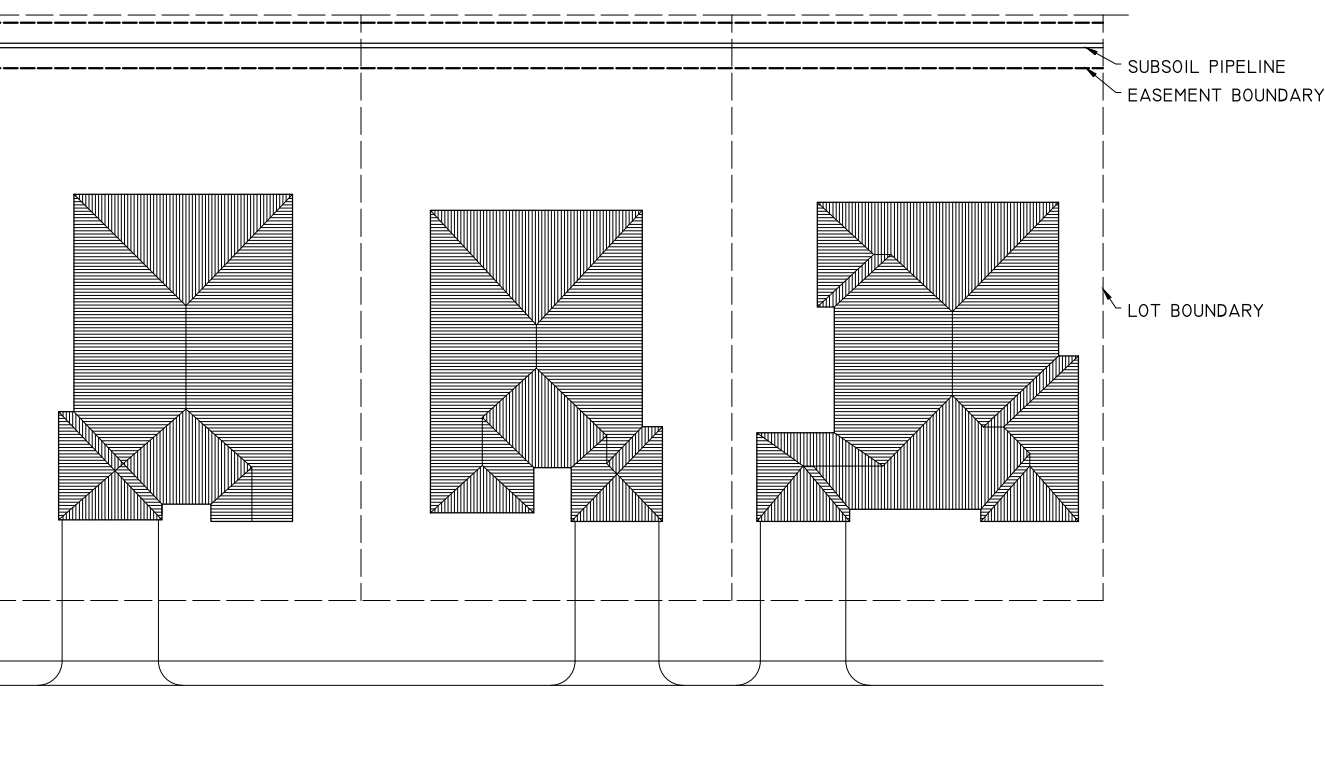

INDICATIVE LAYOUT PLAN

SCALE 1:500